


Notes:

**Materials**  
 Walls lower level light render  
 upper brick to match no 2  
 Roof -Tiles to match adjoining  
 Windows- black upvc  
 Fascia and Soffits -black upvc



PROPOSED LUKER AVENUE ELEVATION scale 1-100

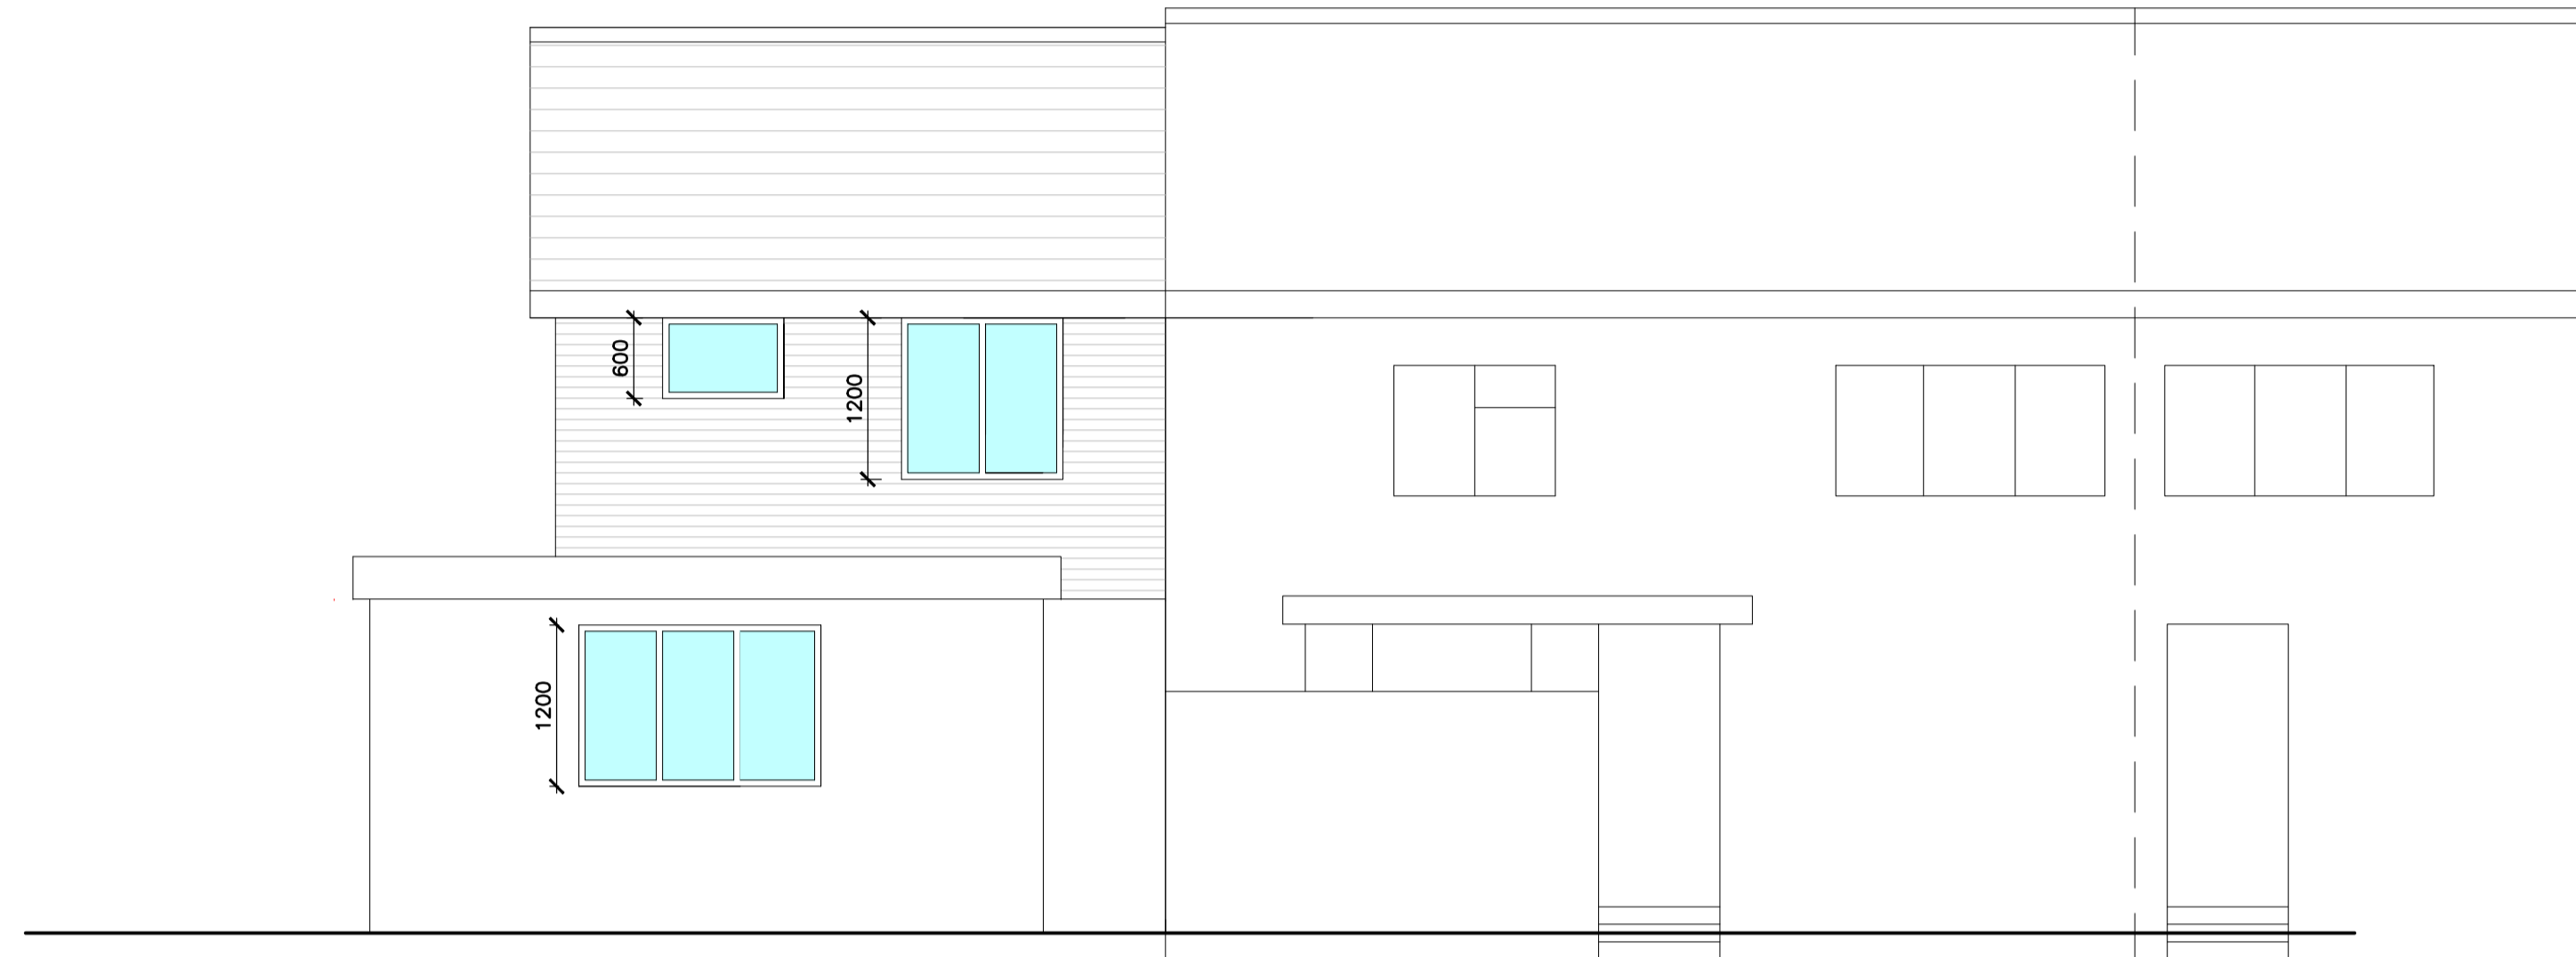

PROPOSED REAR ELEVATION scale 1-100

Rev	Comment	By	Date
-----	---------	----	------



**GROOM DESIGN LTD**  
 27 Lambridge Wood Road  
 Henley on Thames RG9 3BP  
 Mobile: 07881952315  
 Email: mhg@groomdesign.co.uk

Client:  
 Groom Estates  
 Berkshire Ltd

Job Title:  
 Land adjacent to  
 2a Coopers Road  
 Henley on Thames

Drawing Title:  
 Elevations Sheet 1

Status: BUILDING REGULATIONS

Date Drawn: MG	Drawn By: MHG	Scale: 1-50
-------------------	------------------	----------------

Job No: 7015	Drg No: BR6	Rev:
-----------------	----------------	------