



Notes:

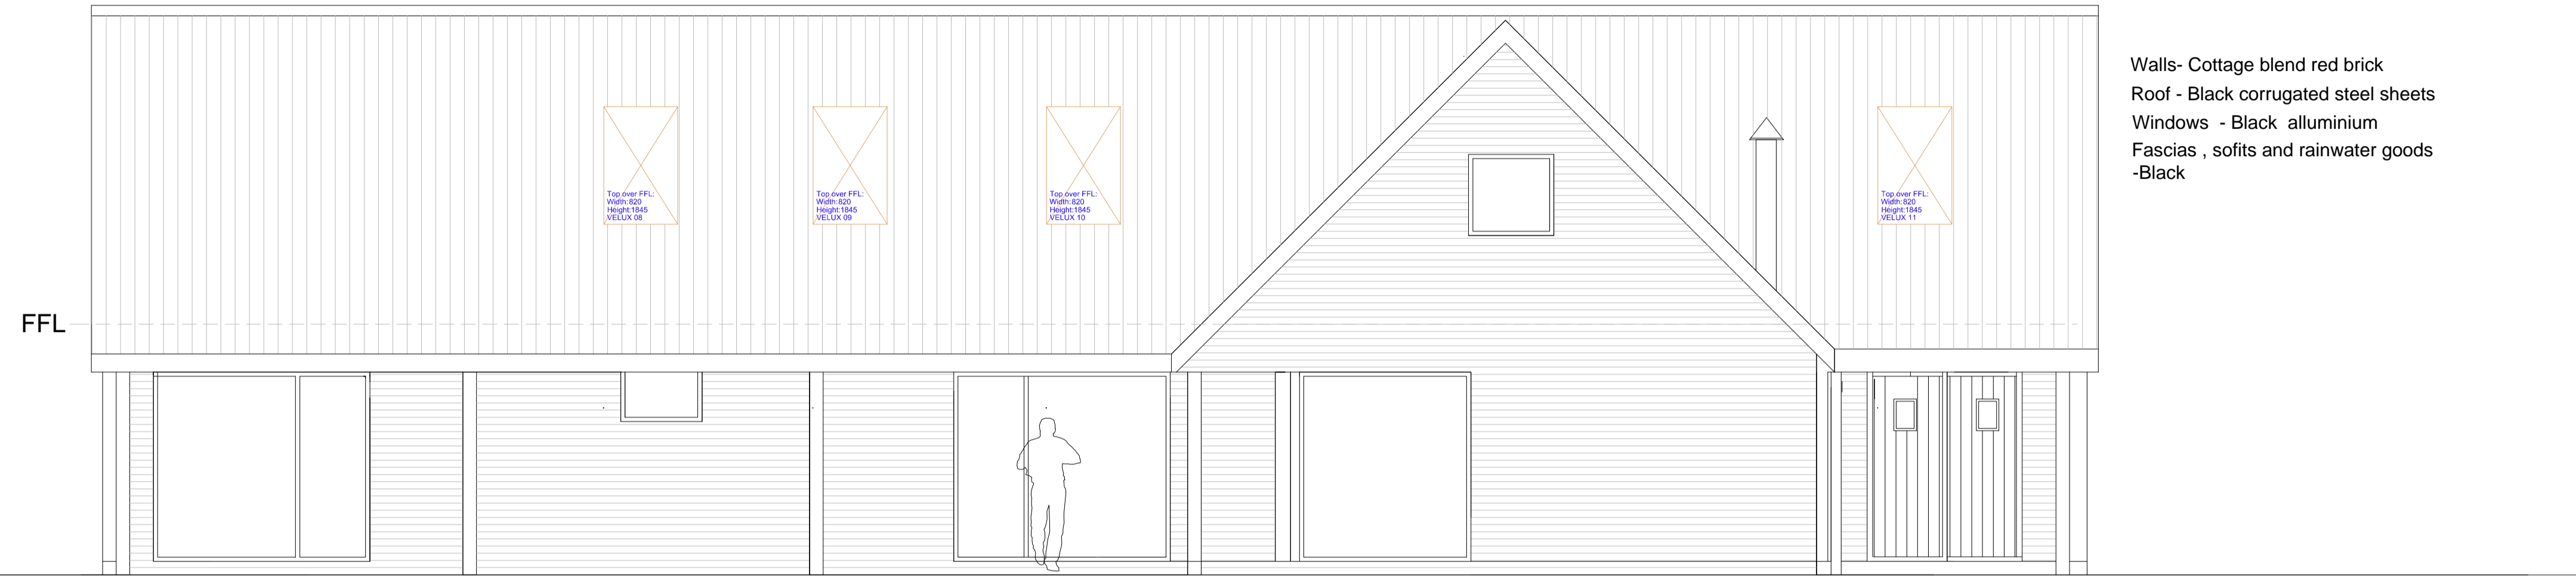

Walls- Cottage blend red brick  
 Roof - Black corrugated steel sheets  
 Windows - Black aluminium  
 Fascias , soffits and rainwater goods  
 -Black

VIEW 1 - Scale 1-50

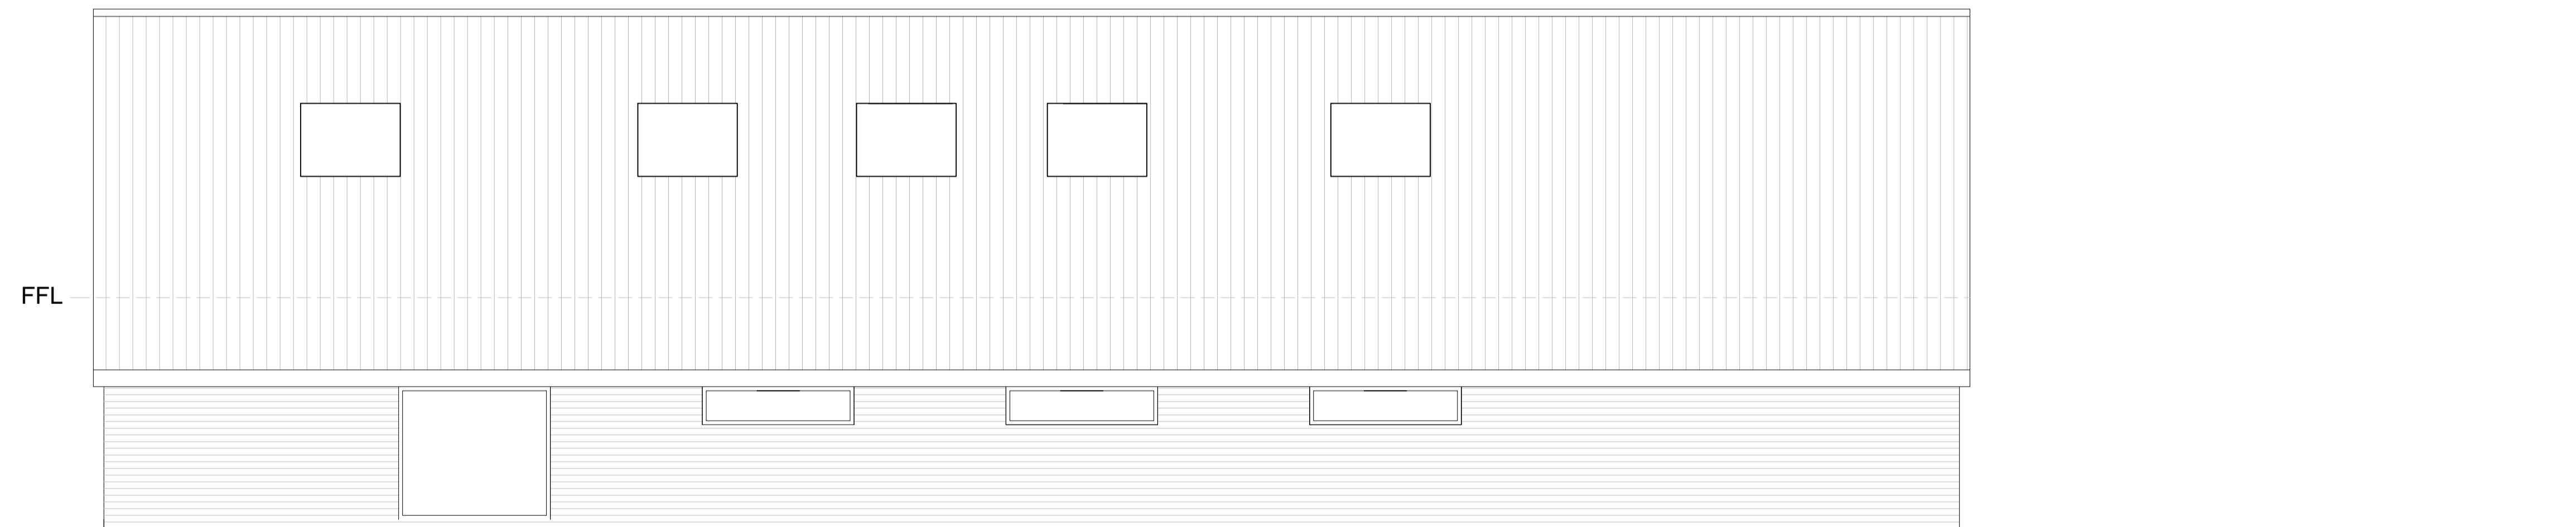

VIEW 3 - Scale 1-50

| Rev | Comment | By | Date |
|-----|---------|----|------|
|     |         |    |      |



**GROOM DESIGN LTD**  
 27 Lambridge Wood Road  
 Henley on Thames RG9 3BP  
 Mobile: 07881952315  
 Email: mhg@groomdesign.co.uk

Client:  
**Mr & Mrs Freer**

Job Title:  
**Land Near Tile Barn  
 Herriard  
 Hampshire**

Drawing Title:  
**ELEVATIONS SHEET 1**

Status:  
**BUILDING REGULATIONS**

|                       |                  |                |
|-----------------------|------------------|----------------|
| Date Drawn:<br>Jan 23 | Drawn By:<br>MHG | Scale:<br>1-50 |
| Job No:<br>7044       | Drg No:<br>BR7   | Rev:           |